



- NOTES:**
1. THIS CONCEPTUAL LAYOUT IS BASED SOLELY ON AERIAL PHOTOGRAPHS AND PROVIDED PLANS.
 2. NO VERIFICATION OF SOIL CAPACITY WAS CONDUCTED. A FULL GEOTECHNICAL ANALYSIS IS SUGGESTED.

- PV SYSTEM SPECIFICATIONS:**
1. PV MODULES: JINKO 400W
 2. DC-TO-AC INVERTERS: 125KW INVERTERS (OR LARGER) (40 PER SKID)
 3. MEDIUM AND HIGH-VOLTAGE ELECTRIC CABLING: EPC SOURCED FROM A REPUTABLE VENDOR WITH A TARGET OF BUYING FROM A LOCAL SUPPLIER IF POSSIBLE
 4. MOUNTING STRUCTURES: ATI OR NEXTRACKER SINGLE-AXIS TRACKER
 5. PROJECT SUBSTATION: EPC SOURCED FROM A REPUTABLE VENDOR WITH A TARGET OF BUYING FROM A LOCAL SUPPLIER IF POSSIBLE
 6. TRANSMISSION LINE: EPC SOURCED FROM A REPUTABLE VENDOR WITH A TARGET OF BUYING FROM A LOCAL SUPPLIER IF POSSIBLE
 7. TELECOMMUNICATIONS EQUIPMENT: EPC SOURCED FROM A REPUTABLE VENDOR WITH A TARGET OF BUYING FROM A LOCAL SUPPLIER IF POSSIBLE
 8. METEOROLOGICAL EQUIPMENT: EPC SOURCED FROM A REPUTABLE VENDOR WITH A TARGET OF BUYING FROM A LOCAL SUPPLIER IF POSSIBLE
 9. ASSOCIATED EQUIPMENT: EPC SOURCED FROM A REPUTABLE VENDOR WITH A TARGET OF BUYING FROM A LOCAL SUPPLIER IF POSSIBLE

LEGEND

	REINVESTMENT ZONE
	KRESS ISD

APPROXIMATE PV SYSTEM SIZING				
ARRAY AREA	MODULE SIZE	MODULE COUNT	ARRAY SIZE (kW dc)	INVERTER COUNT
KRESS ISD	400	1575000	630000.00	103
		1575000	630000.00	103

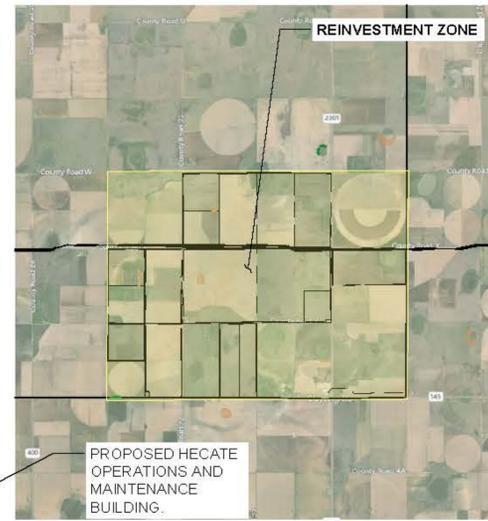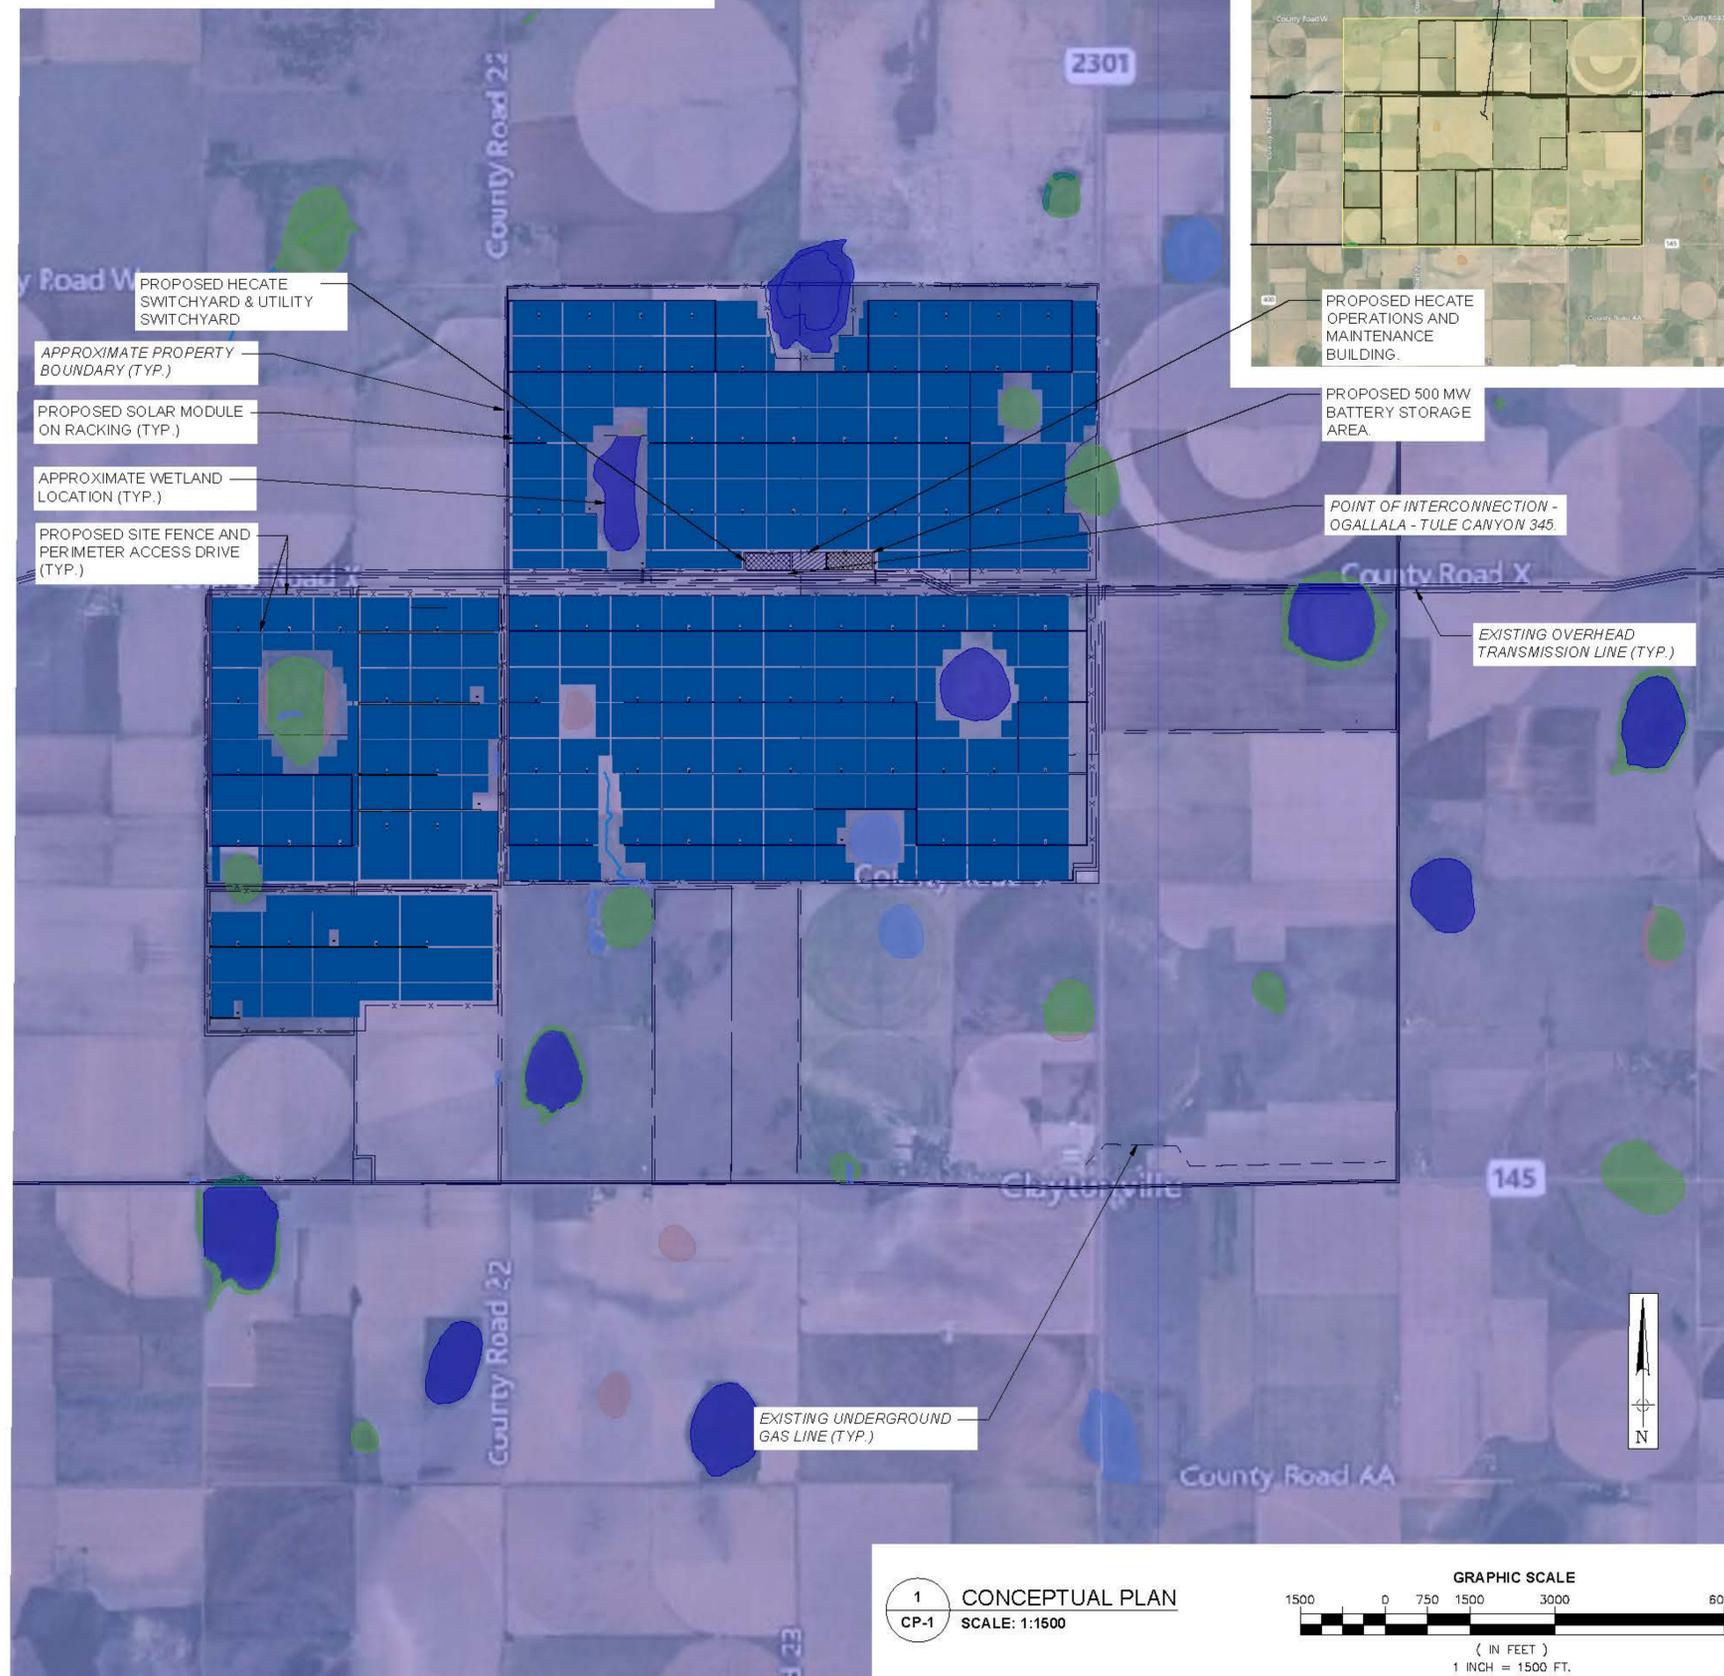

WHITMAN
 Environmental • Geotechnical • Civil
 Structural • Mechanical • Electrical
 7 PLEASANT HILL ROAD
 CRANBURY, NJ 08512
 TEL: (732) 390-5858
 FAX: (732) 390-9496

SEAL:

DRAWING NOTES:

1. IF THIS DRAWING DOES NOT CONTAIN THE ORIGINAL SEAL OF THE PROFESSIONAL ENGINEER, IT IS NOT A VALID DOCUMENT AND NO LIABILITY IS ASSUMED FOR THE INFORMATION SHOWN.
2. THIS DRAWING HAS BEEN PREPARED AS A 'D' SIZE DOCUMENT. DO NOT SCALE THIS DRAWING IF IT IS PLOTTED AS ANY OTHER SIZE.

Hecate Energy
 HECATE ENERGY
 621 W. RANDOLPH STREET
 CHICAGO, IL 60661
 hecateenergy.com

NO.	DATE	REVISION DESCRIPTION
0	4/27/2020	PRELIMINARY SUBMISSION
1	---	NOT USED
2	06/18/20	PARCELS ADDED
3	7/20/2020	REVISED LAYOUT
4	7/30/2020	REVISED REINVESTMENT ZONE
5	08/13/20	REVISED BATTERY STORAGE

PROJECT:
 514 MW (AC)
 GROUND MOUNTED
 PHOTOVOLTAIC SYSTEM +
 500 MW BATTERY STORAGE
 FRYE SOLAR
 COUNTY ROAD X
 KRESS, TX
 SWISHER COUNTY


BLOCK: ---	LOT: ---
SCALE: AS SHOWN	PROJECT NO.: 18-05-01T
PLOT DATE: 8/13/20	CLIENT: HECATE
DRAWN BY: G.F.P.E.A.S.	REVIEWED BY: P.E.

DRAWING TITLE:
 CONCEPTUAL PLAN

DRAWING NO.:
 CP-1

SHEET NO.:
 1 OF 1

1 CONCEPTUAL PLAN
 CP-1 SCALE: 1:1500

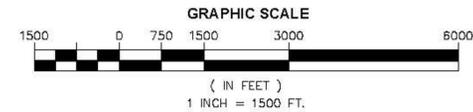

W:\2018\18-05-01T VARIOUS TEXAS PROJECTS\021 ENGINEERING CAD\SWISHER SOLAR\CONCEPT\TAX EXHIBIT\REV 518-05-01T CP1