
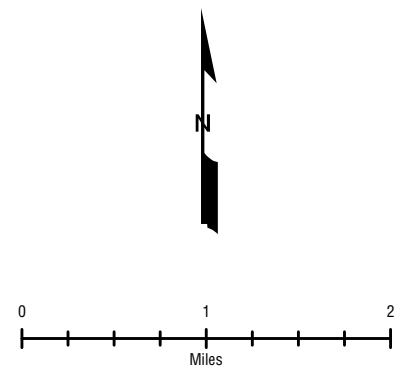


Amendment No. 003

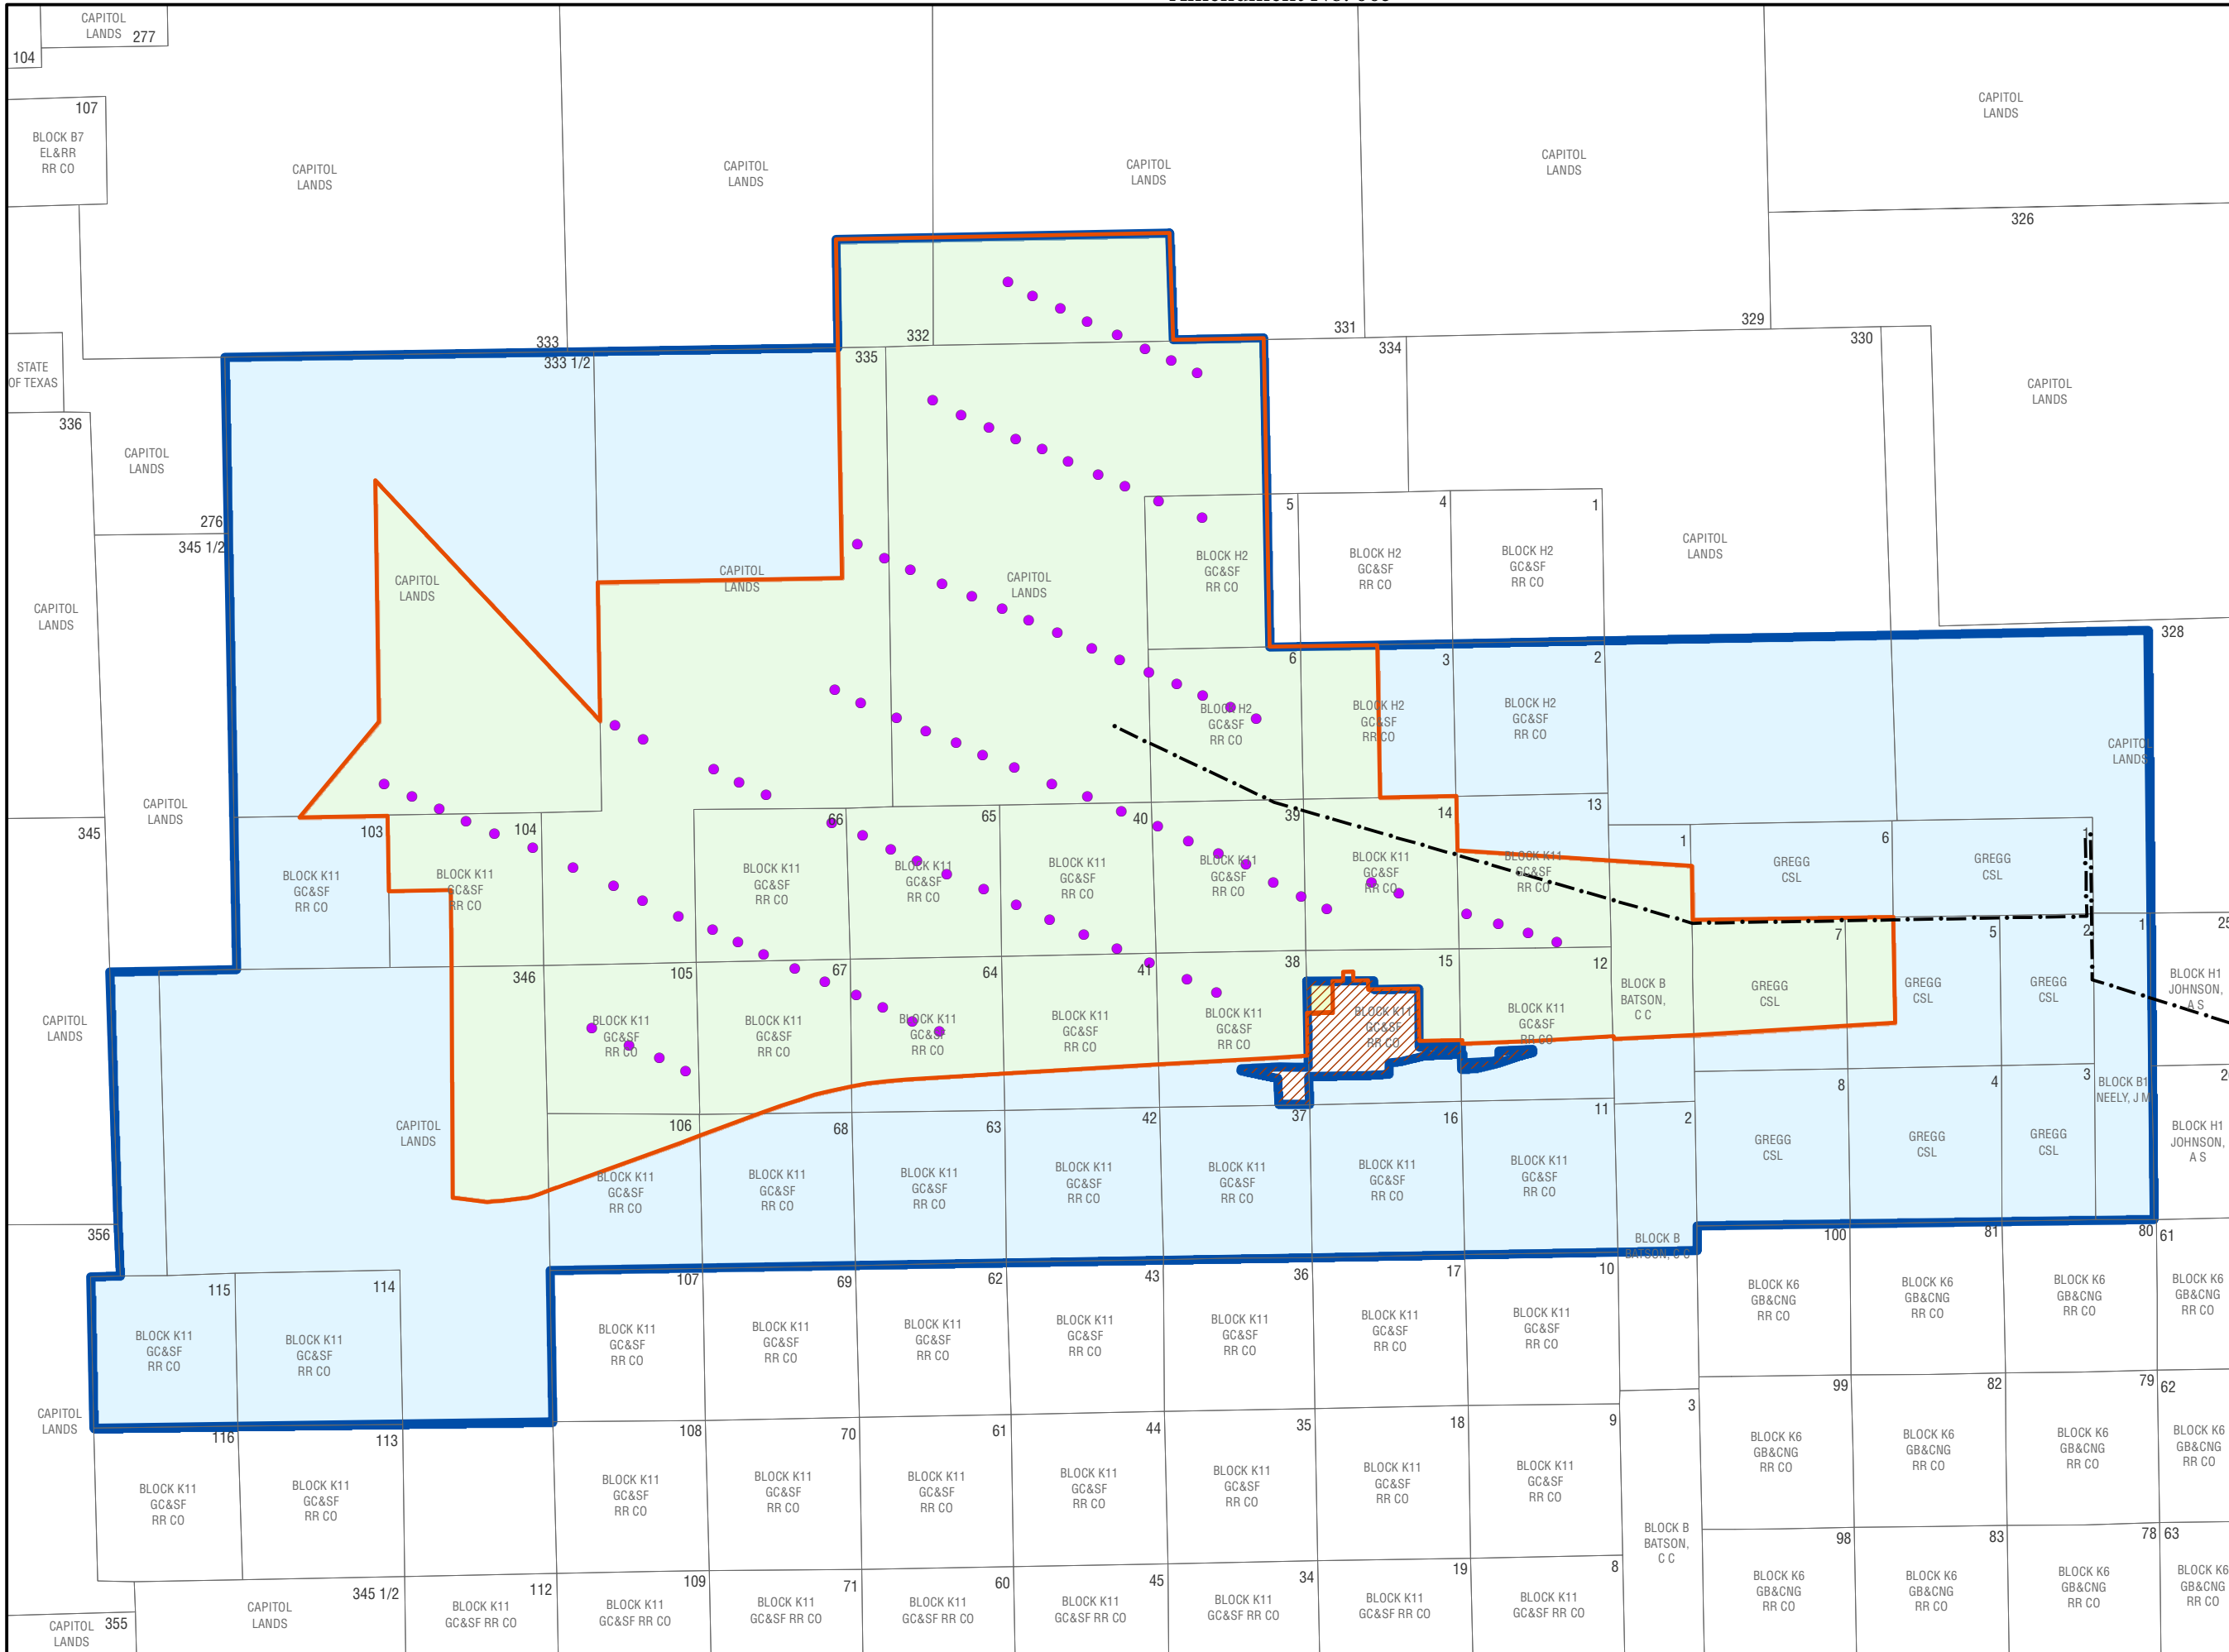

- TURBINE
- - - TRANSMISSION LINE
- EXCLUDED FROM THE REINVESTMENT ZONE
- REINVESTMENT ZONE
- PROJECT LIMITS

ISSUE	1.0	DRAWN	KC	DATE	8/28/2013	APPD		TURBINES	97 TURBINES
DRAWING NUMBER	SPUR III CONFIDENTIAL MAP 11X17.MXD							LAYOUT	v06c
PURPOSE	REFERENCE								
SCALE	1:66,000							ORIGINAL PLOT SIZE	11X17
PROJECT TITLE	SPINNING SPUR WIND THREE								
DRAWING TITLE	CONFIDENTIAL MAP								
<small>THIS DRAWING IS THE PROPERTY OF CIELO WIND SERVICES, INC. NO REPRODUCTION MAY BE MADE IN WHOLE OR IN PART WITHOUT PERMISSION.</small>									
823 CONGRESS AVE. SUITE 500 AUSTIN, TEXAS 78701 TEL: 512-440-0305 FAX: 512-440-0277									